


345 ST. GEORGE'S ROOF PLAN

NOTE: ALL DIMENSIONS ARE TO BE VERIFIED BY THE CONTRACTOR

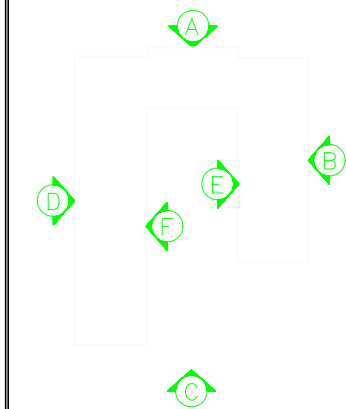

KEY PLAN


Social Services | Services Sociaux
 Zhaaweniml-Anokitaagewin
 Sault Ste. Marie District
 Here to help
 Ici Pour Aider.


Social Services | Services Sociaux
 Housing Logement


180 Brock Street
 Sault Ste. Marie, Ontario
 180 Brock Street
 Sault Ste. Marie, Ontario

Project
 PTC 2021-04
 Sault Ste. Marie, Ontario
 ROOF REPLACEMENT
 345 ST. GEORGES AVENUE
 Job No.

Drawing
 ROOF PLAN

Design
 Drawn L. CHIKOSKI
 Scale N.T.S.
 Date 2021-04-13


Dwg.No.
 A1

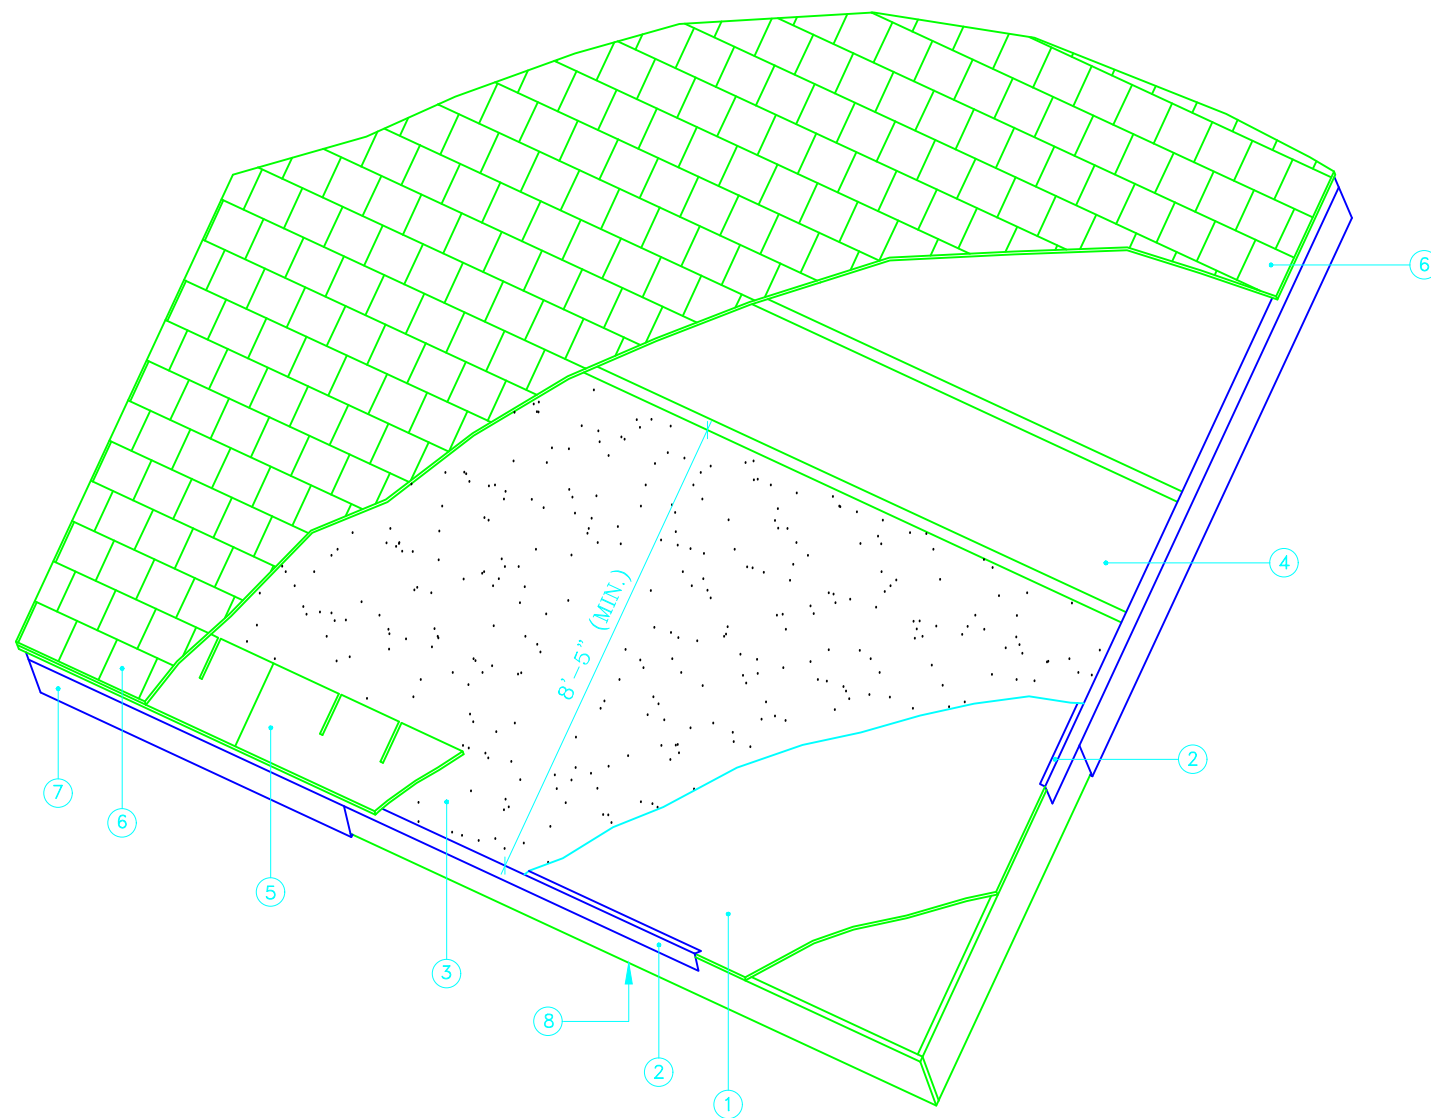

1. EXISTING WOOD SHEATHING.
2. PREFINISHED ALUMINUM DRIP EDGE (AROUND PERIMETER).
3. EAVE PROTECTION UP ROOF SLOPE 2565 mm (8'-5"). (W.R. GRACE, RESISTO LB1236 OR APPROVED EQUAL).
4. ROOF UNDERLAYMENT LAPPED 4" MIN. (TO COVER REMAINDER OF ROOF).
5. SHINGLE STARTER STRIP (1" OVERHANG).
6. LIFETIME FIBERGLASS SHINGLES (BP, EVEREST OR APPROVED EQUAL).
7. EXISTING FASCIA TO REMAIN.
8. EXISTING SOFFIT TO REMAIN.

GENERAL NOTES:

PROVIDE MATERIALS, LABOUR AND EQUIPMENT TO INSTALL NEW 1 PIECE SLEEVE FLASHING TO VENT STACKS, EXHAUST FAN VENTS, STEP FLASHINGS, COUNTER FLASHING AT ROOF/WALL JUNCTIONS WHERE REQUIRED AND ALL OTHER FLASHINGS AS NECESSARY TO COMPLETE THE WORK.

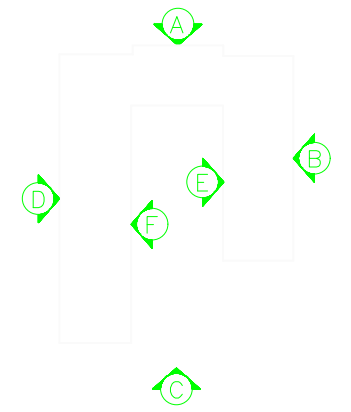

KEY PLAN



180 Brock Street
Sault Ste. Marie, Ontario
180 Brock Street
Sault Ste. Marie, Ontario

Project
PTC 2021-04
Sault Ste. Marie, Ontario
ROOF REPLACEMENT
345 ST. GEORGES AVENUE

Job No.

Drawing
ROOFING SYSTEM

Design
Drawn L. CHIKOSKI
Scale N.T.S.
Date 2021-04-13

Dwg.No.
A2